


ADDITIONAL OPTIONS:

- IRRIGATION - \$100,000
- LIME INFIELDS - \$ 90,000
- ROCK PARKING - \$ 65,000
- SUBDRAIN - \$ 30,000
- SANITARY SEWER - \$ 35,000

TOTAL PROJECT COST:
 (BASE + ADDITIONS) = \$850,000
 OPENING DAY: FALL 2012
 (WITH IRRIGATION)

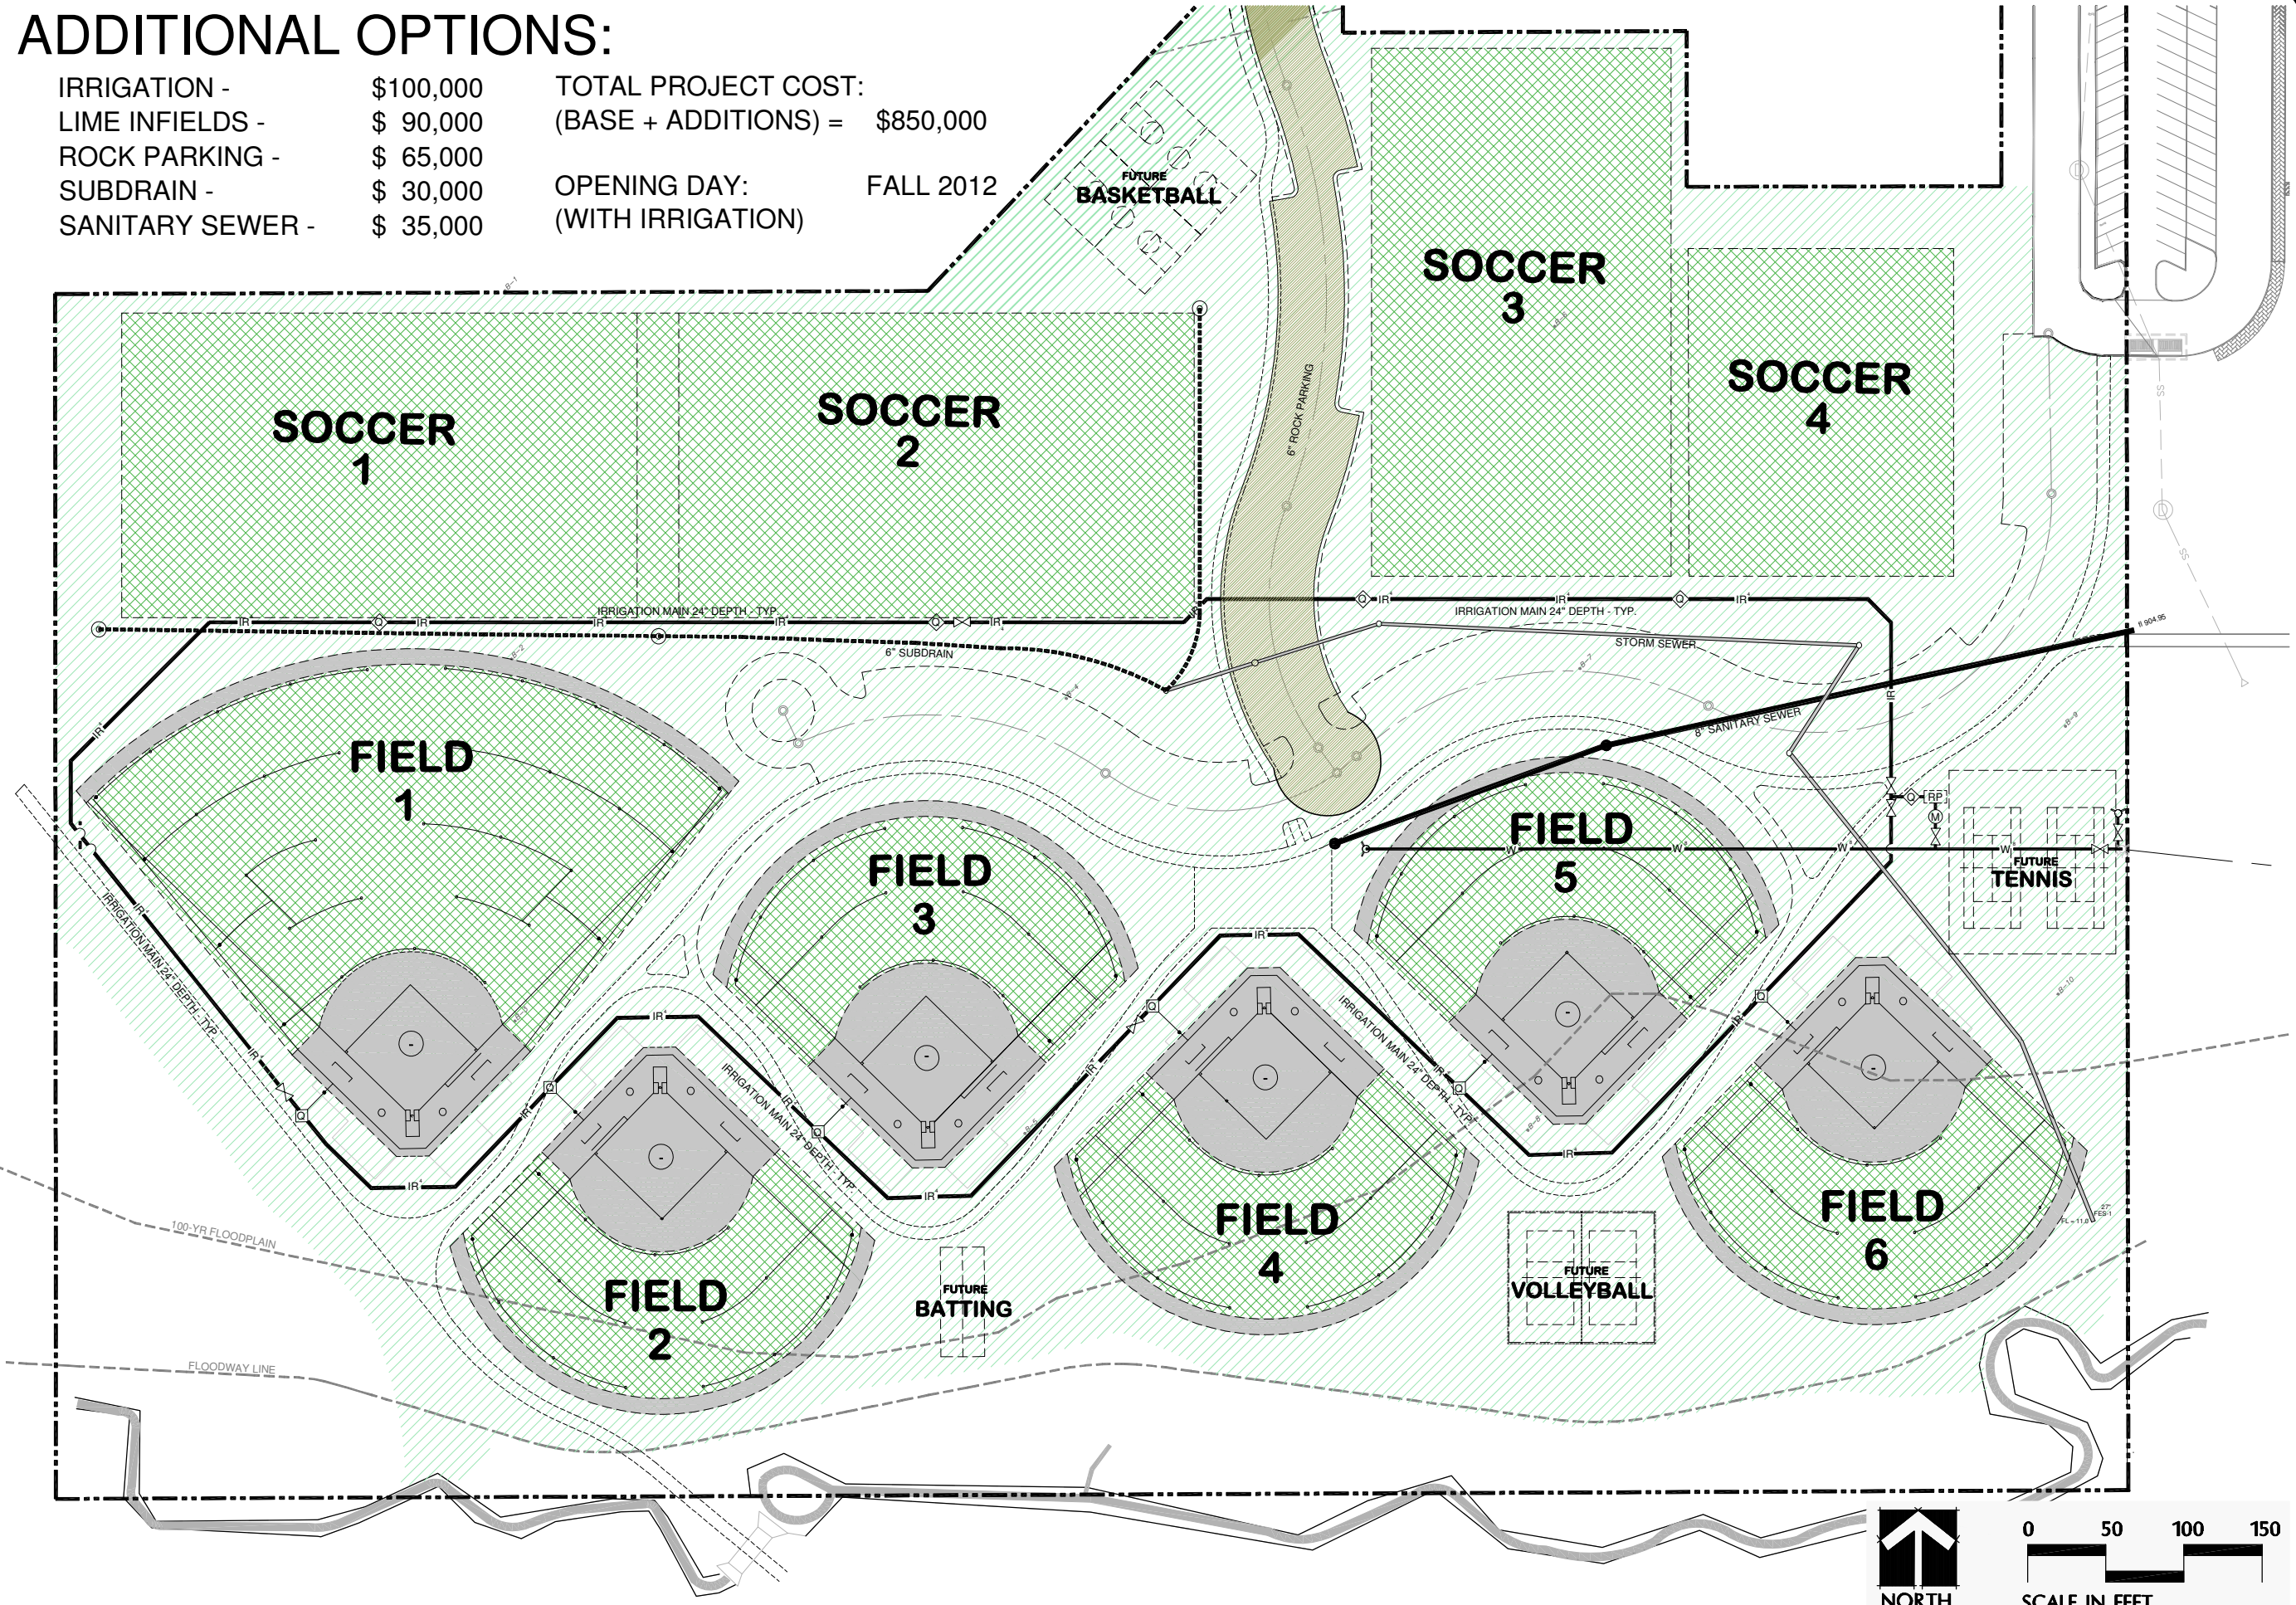

DRAWING FILENAME	
DRAWING	LAYOUT NAME
PLOT STYLE TABLE	LAYER NAME
PEN SETTINGS	LAYER MGR

DATE	BY	REVISION
02-08-10	REB	
02-08-10	REB	
02-08-10	JMG	
02-08-10	JMG	
LAST UPDATE: 05-07-10		

FOX Engineering Associates, Inc.
 1601 Golden Aspen Drive, Suite 103
 Ames, Iowa 50010
 Phone: (515) 233-0000
 FAX: (515) 233-0103



BALLFIELD & PARKING LAYOUT PLAN
 GRIMES SPORTS COMPLEX - NORTH
 PHASE 1 - GRADING PLAN
 GRIMES, IOWA

PROJECT NO.
 8630-10P
 SHEET
 2