


BASE OPTION:

TOTAL PROJECT COST: \$530,000

OPENING DAY: FALL 2013

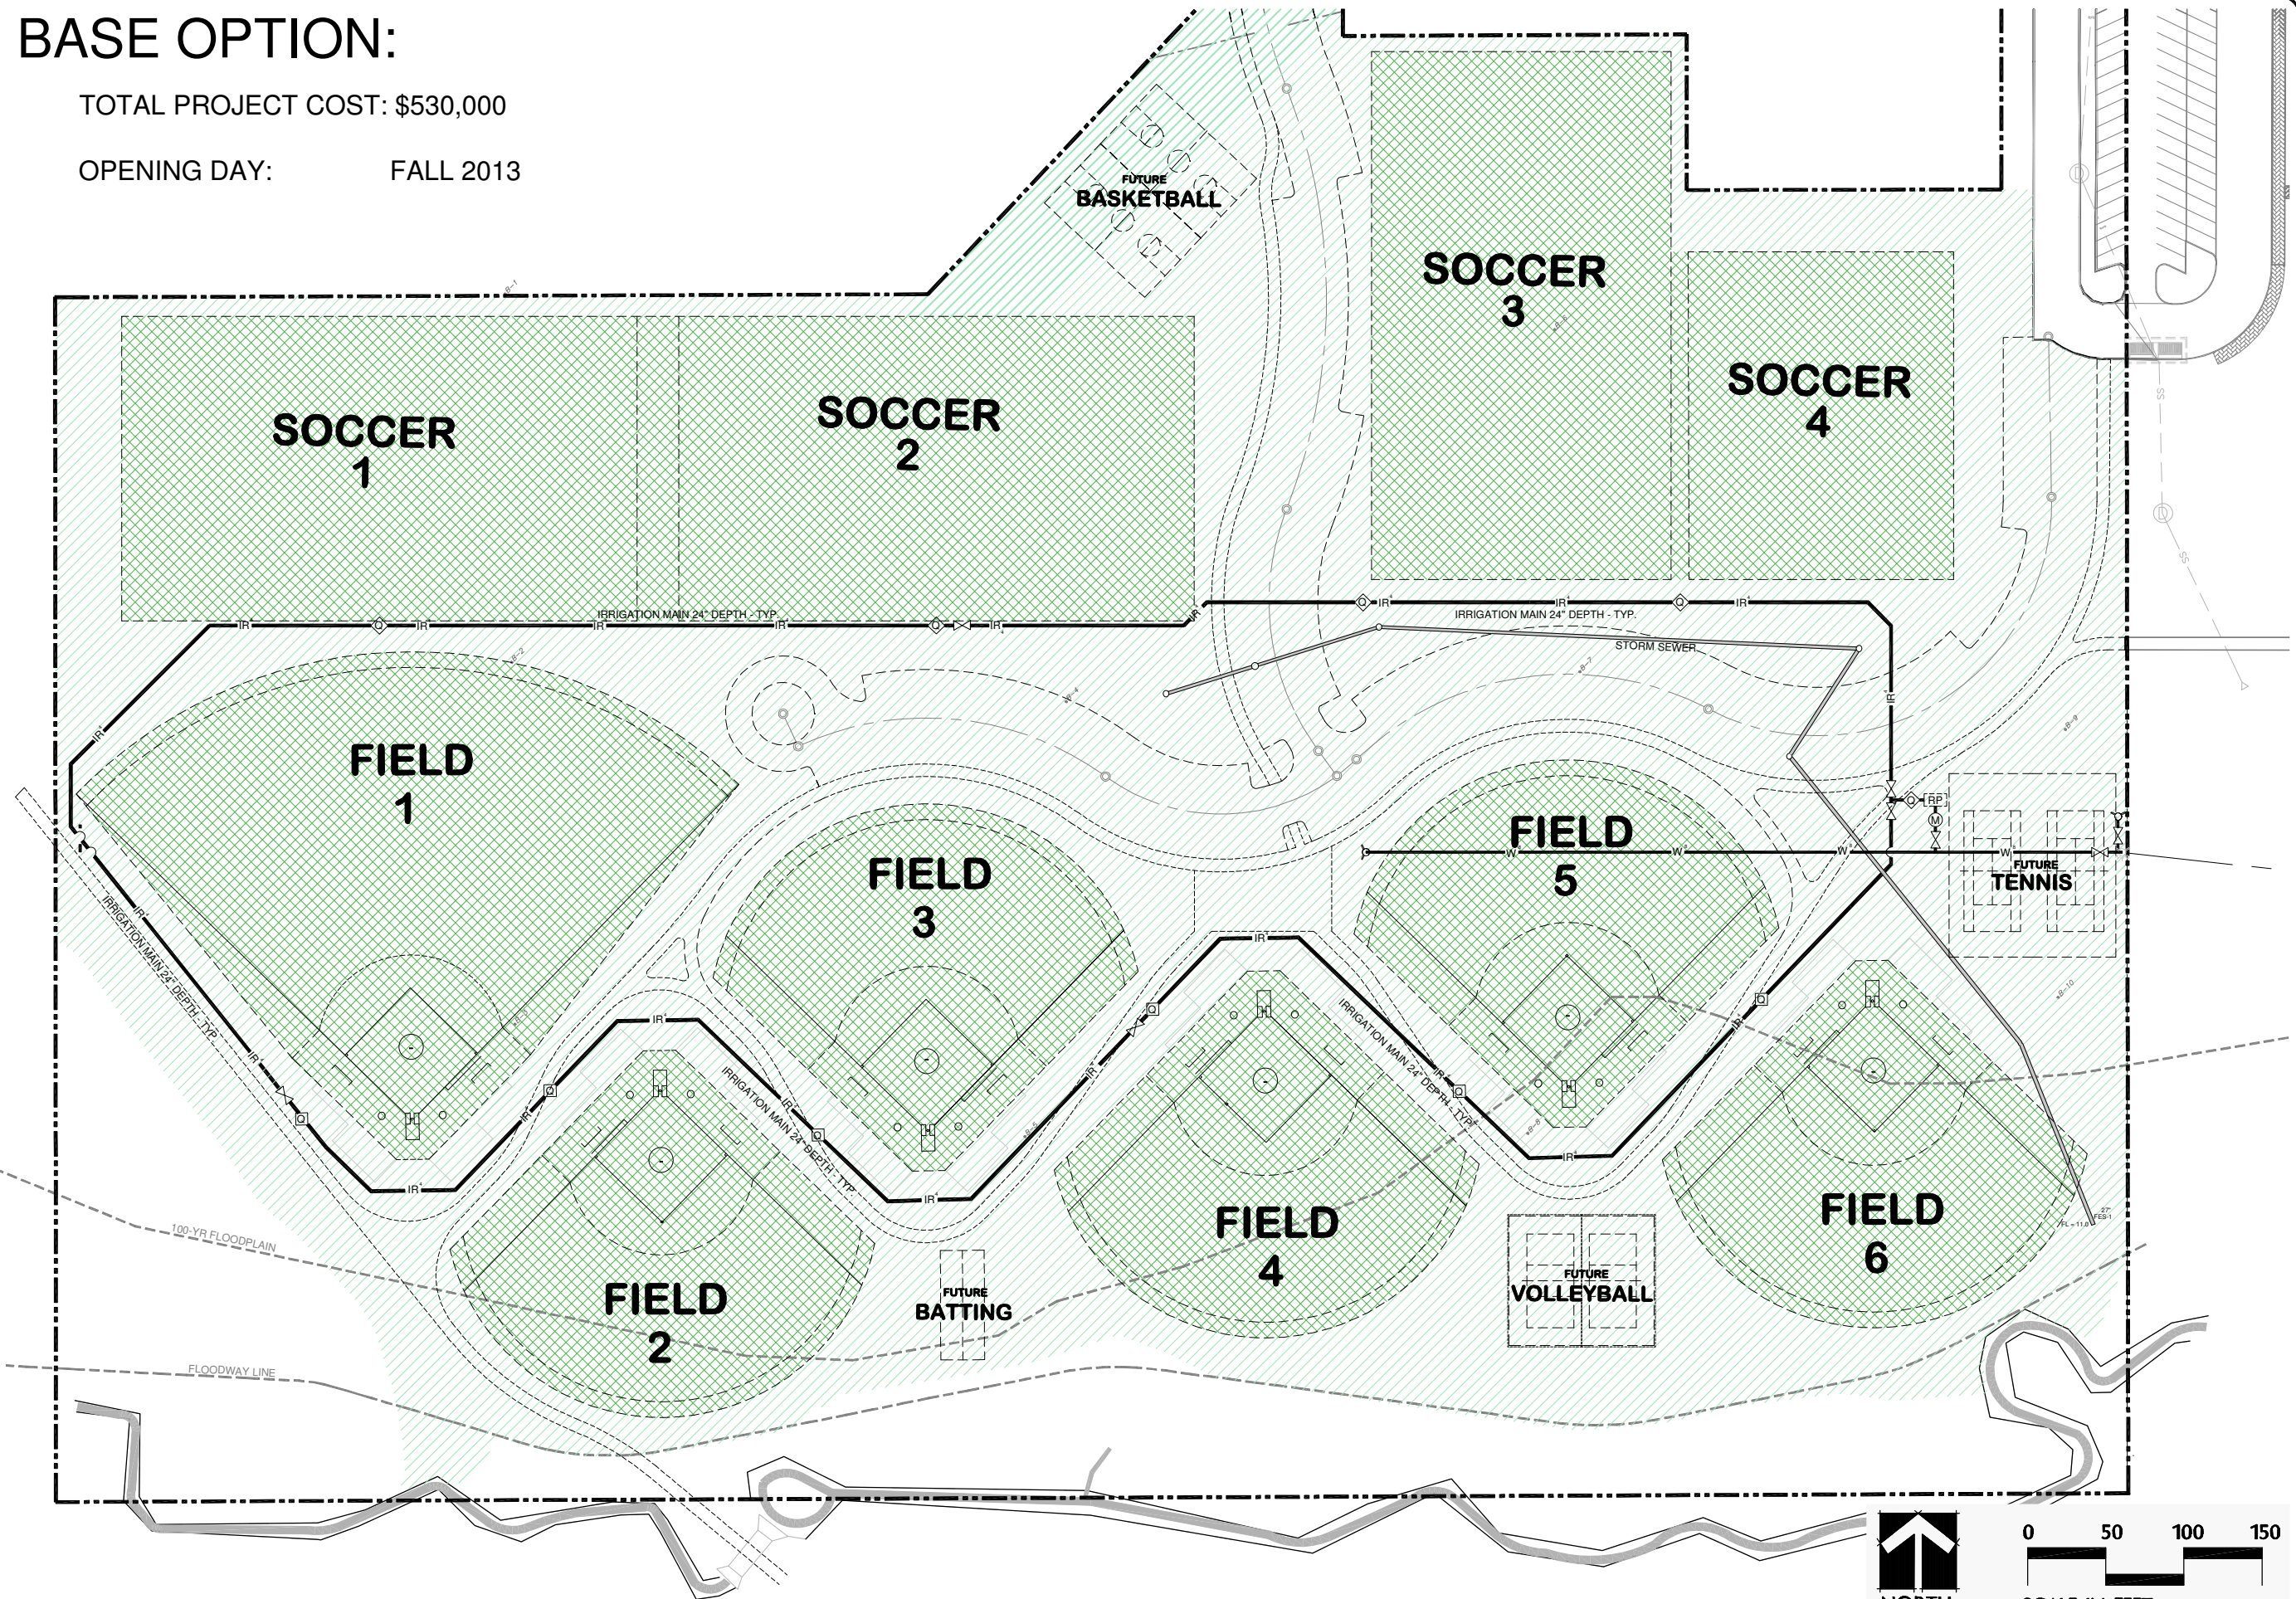

DRAWING FILENAME	DRAWING
LAYER RINGER NAME	LAYER RINGER
LAYER NAME	LAYER NAME
LAYER MGR	LAYER MGR
PEN SETTINGS	PEN SETTINGS
VIEW	VIEW

DATE	BY	REVISION
02-08-10	REB	DESIGNED
02-08-10	REB	DRAWN
02-08-10	JMG	CHECKED
00-00-00		

FOX Engineering Associates, Inc.
 1601 Golden Aspen Drive, Suite 103
 Ames, Iowa 50010
 Phone: (515) 233-0000
 FAX: (515) 233-0103

FOX engineering

BALLFIELD & PARKING LAYOUT PLAN
 GRIMES SPORTS COMPLEX - NORTH
 PHASE 1 - GRADING PLAN
 GRIMES, IOWA

PROJECT NO.	8630-10P
SHEET	1