


**SE MAIN STREET IMPROVEMENTS**  
**EXISTING STREET LAYOUT**

← 0' 30' 60' →  
 JANUARY 5, 2012

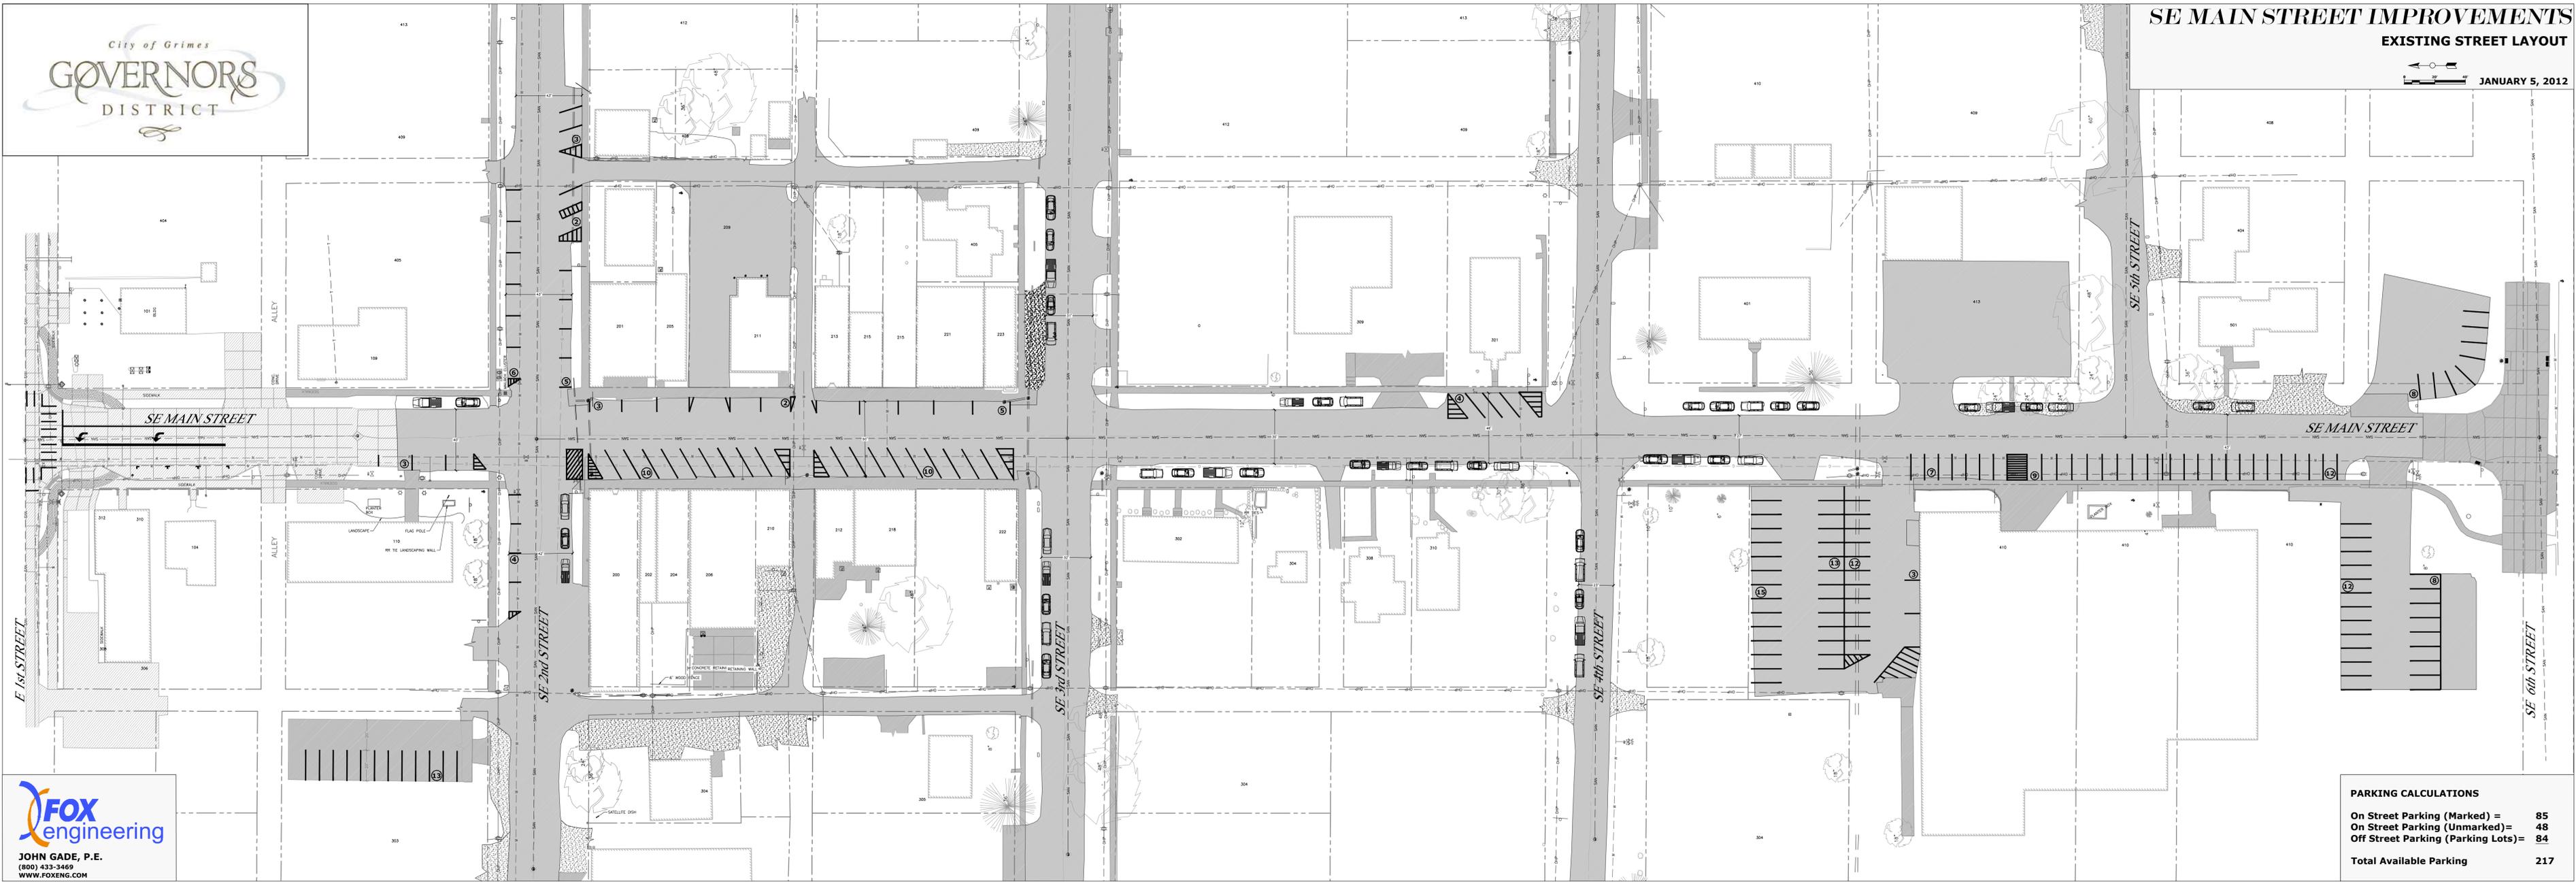

**FOX**  
 engineering

JOHN GADE, P.E.  
 (800) 433-3469  
 WWW.FOXENG.COM

**PARKING CALCULATIONS**

|                                     |            |
|-------------------------------------|------------|
| On Street Parking (Marked) =        | 85         |
| On Street Parking (Unmarked) =      | 48         |
| Off Street Parking (Parking Lots) = | 84         |
| <b>Total Available Parking</b>      | <b>217</b> |