
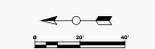


SE MAIN STREET IMPROVEMENTS

■ PROPOSED PAVEMENT — 12" DECORATIVE EDGE
■ PROPOSED PARKING LOT ■ DECORATIVE SIDEWALK
■ PROPOSED SIDEWALK ■ TRANSITION PAVEMENT


JANUARY 5, 2012

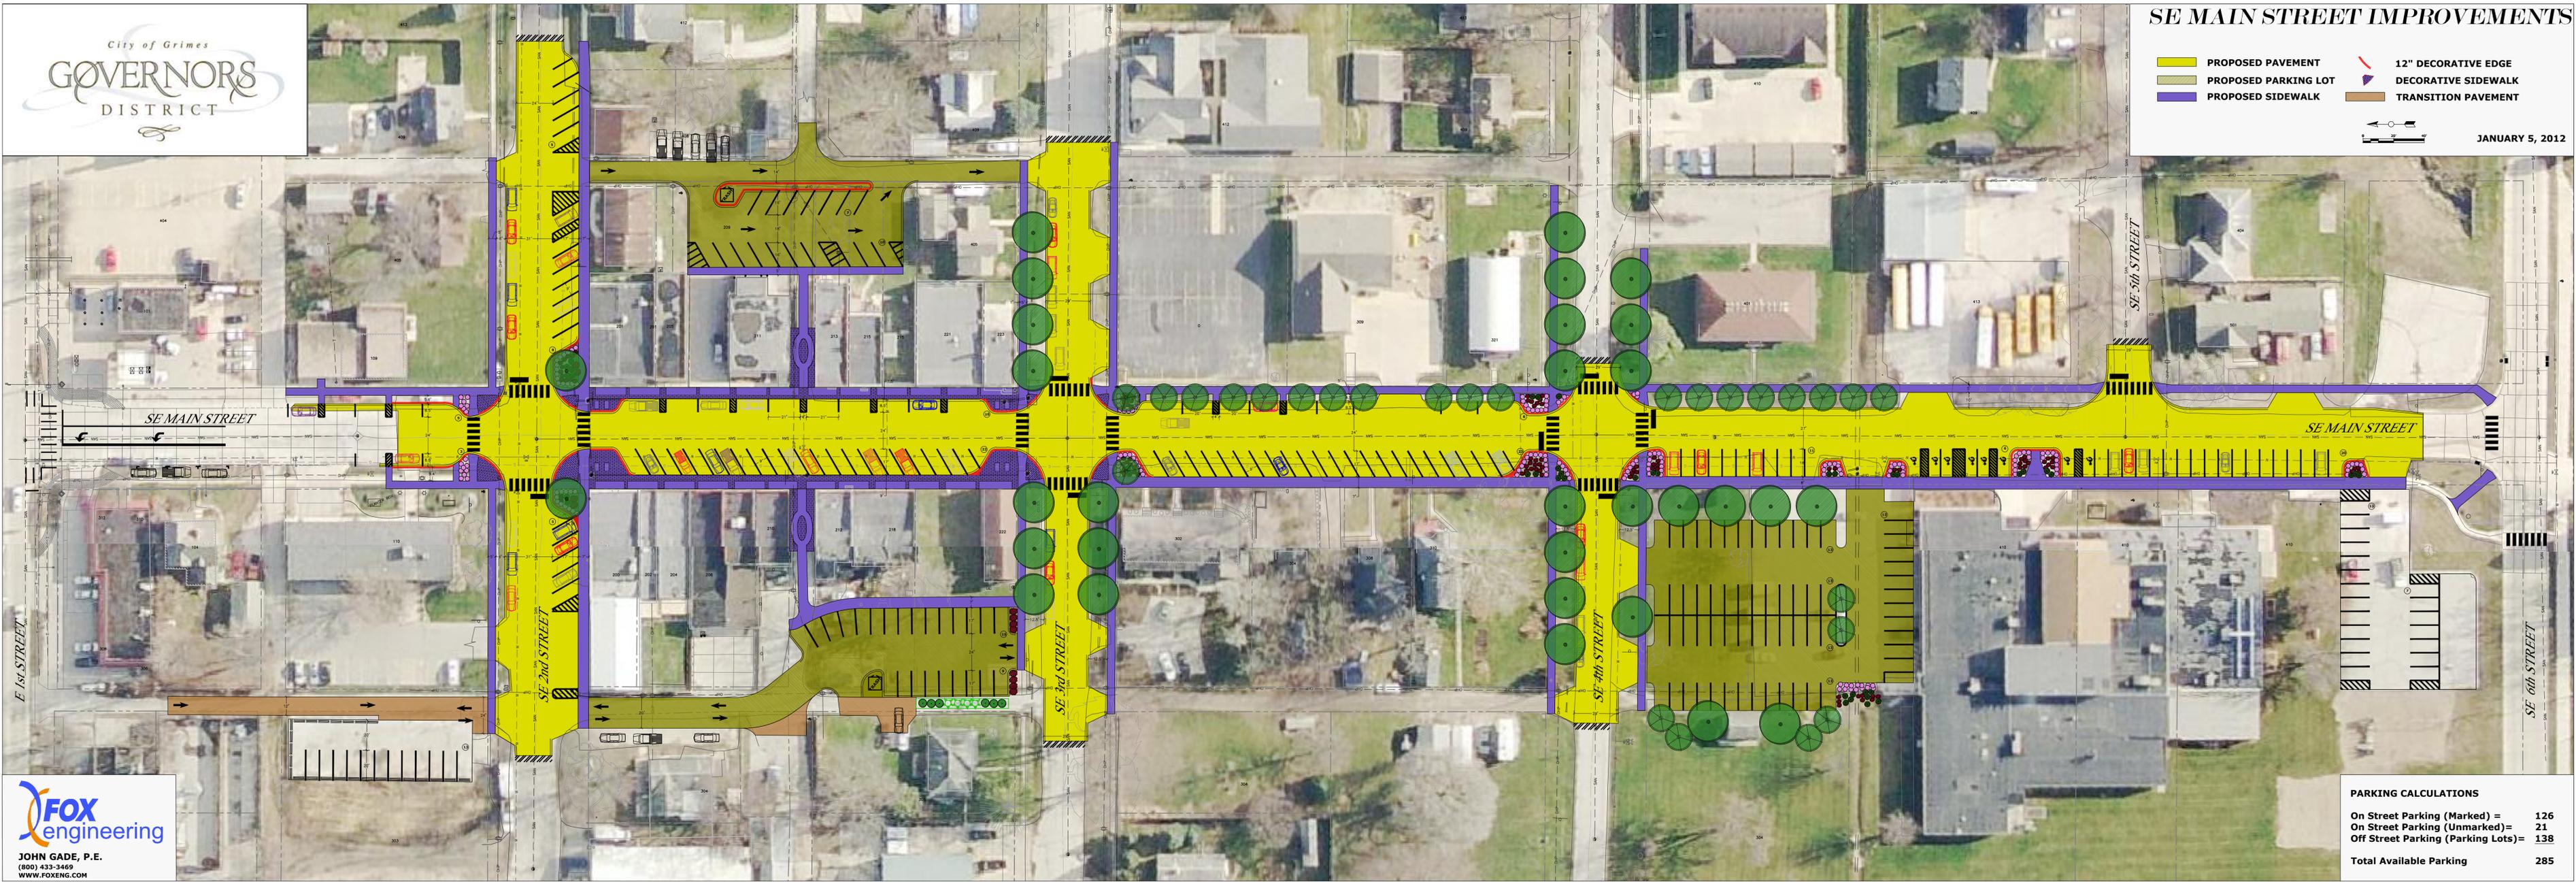

PARKING CALCULATIONS

On Street Parking (Marked) =	126
On Street Parking (Unmarked) =	21
Off Street Parking (Parking Lots) =	138
Total Available Parking	285