




HWY 44 IMPROVEMENTS SOUTH JAMES STREET JUNE 15 - JULY 23

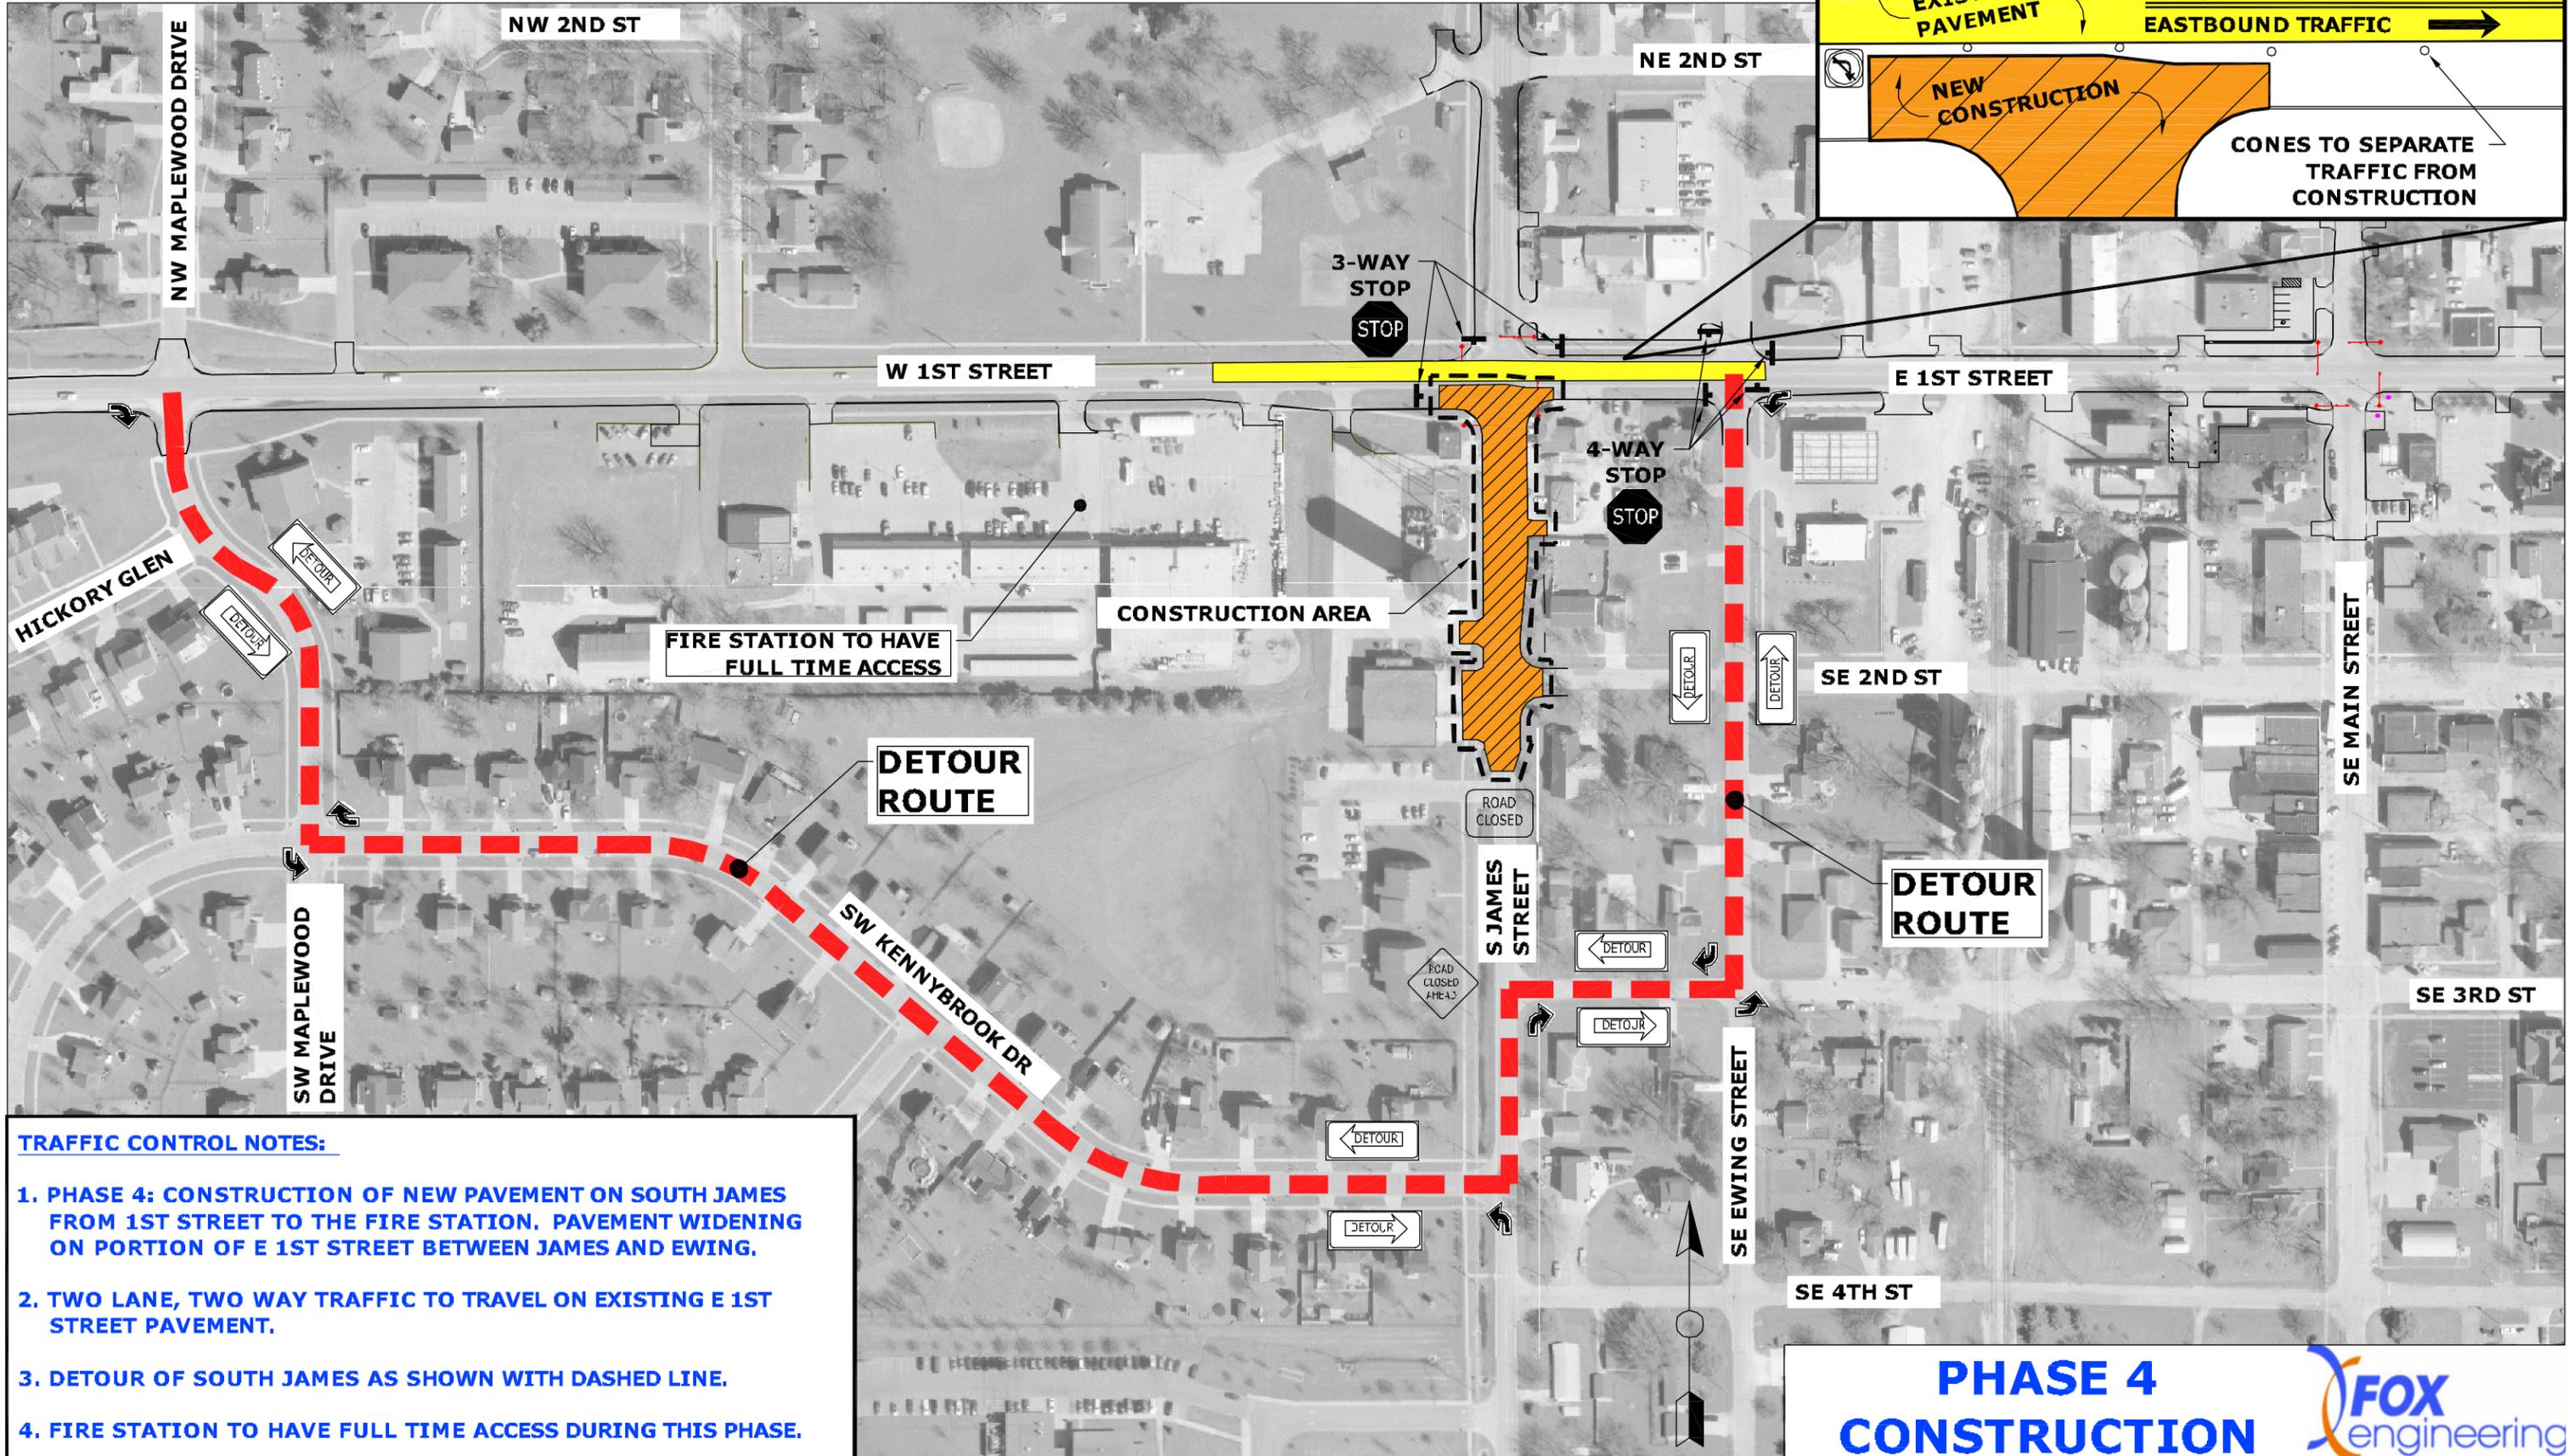

TRAFFIC CONTROL NOTES:

1. PHASE 4: CONSTRUCTION OF NEW PAVEMENT ON SOUTH JAMES FROM 1ST STREET TO THE FIRE STATION. PAVEMENT WIDENING ON PORTION OF E 1ST STREET BETWEEN JAMES AND EWING.
2. TWO LANE, TWO WAY TRAFFIC TO TRAVEL ON EXISTING E 1ST STREET PAVEMENT.
3. DETOUR OF SOUTH JAMES AS SHOWN WITH DASHED LINE.
4. FIRE STATION TO HAVE FULL TIME ACCESS DURING THIS PHASE.